

Site Plan




Floorplan Types

- Type A
The Henry
- Type B
The Isabella
- Type C
The Louisa
- Type D
The Frances

Staging

- Stage 1
- Later Stages

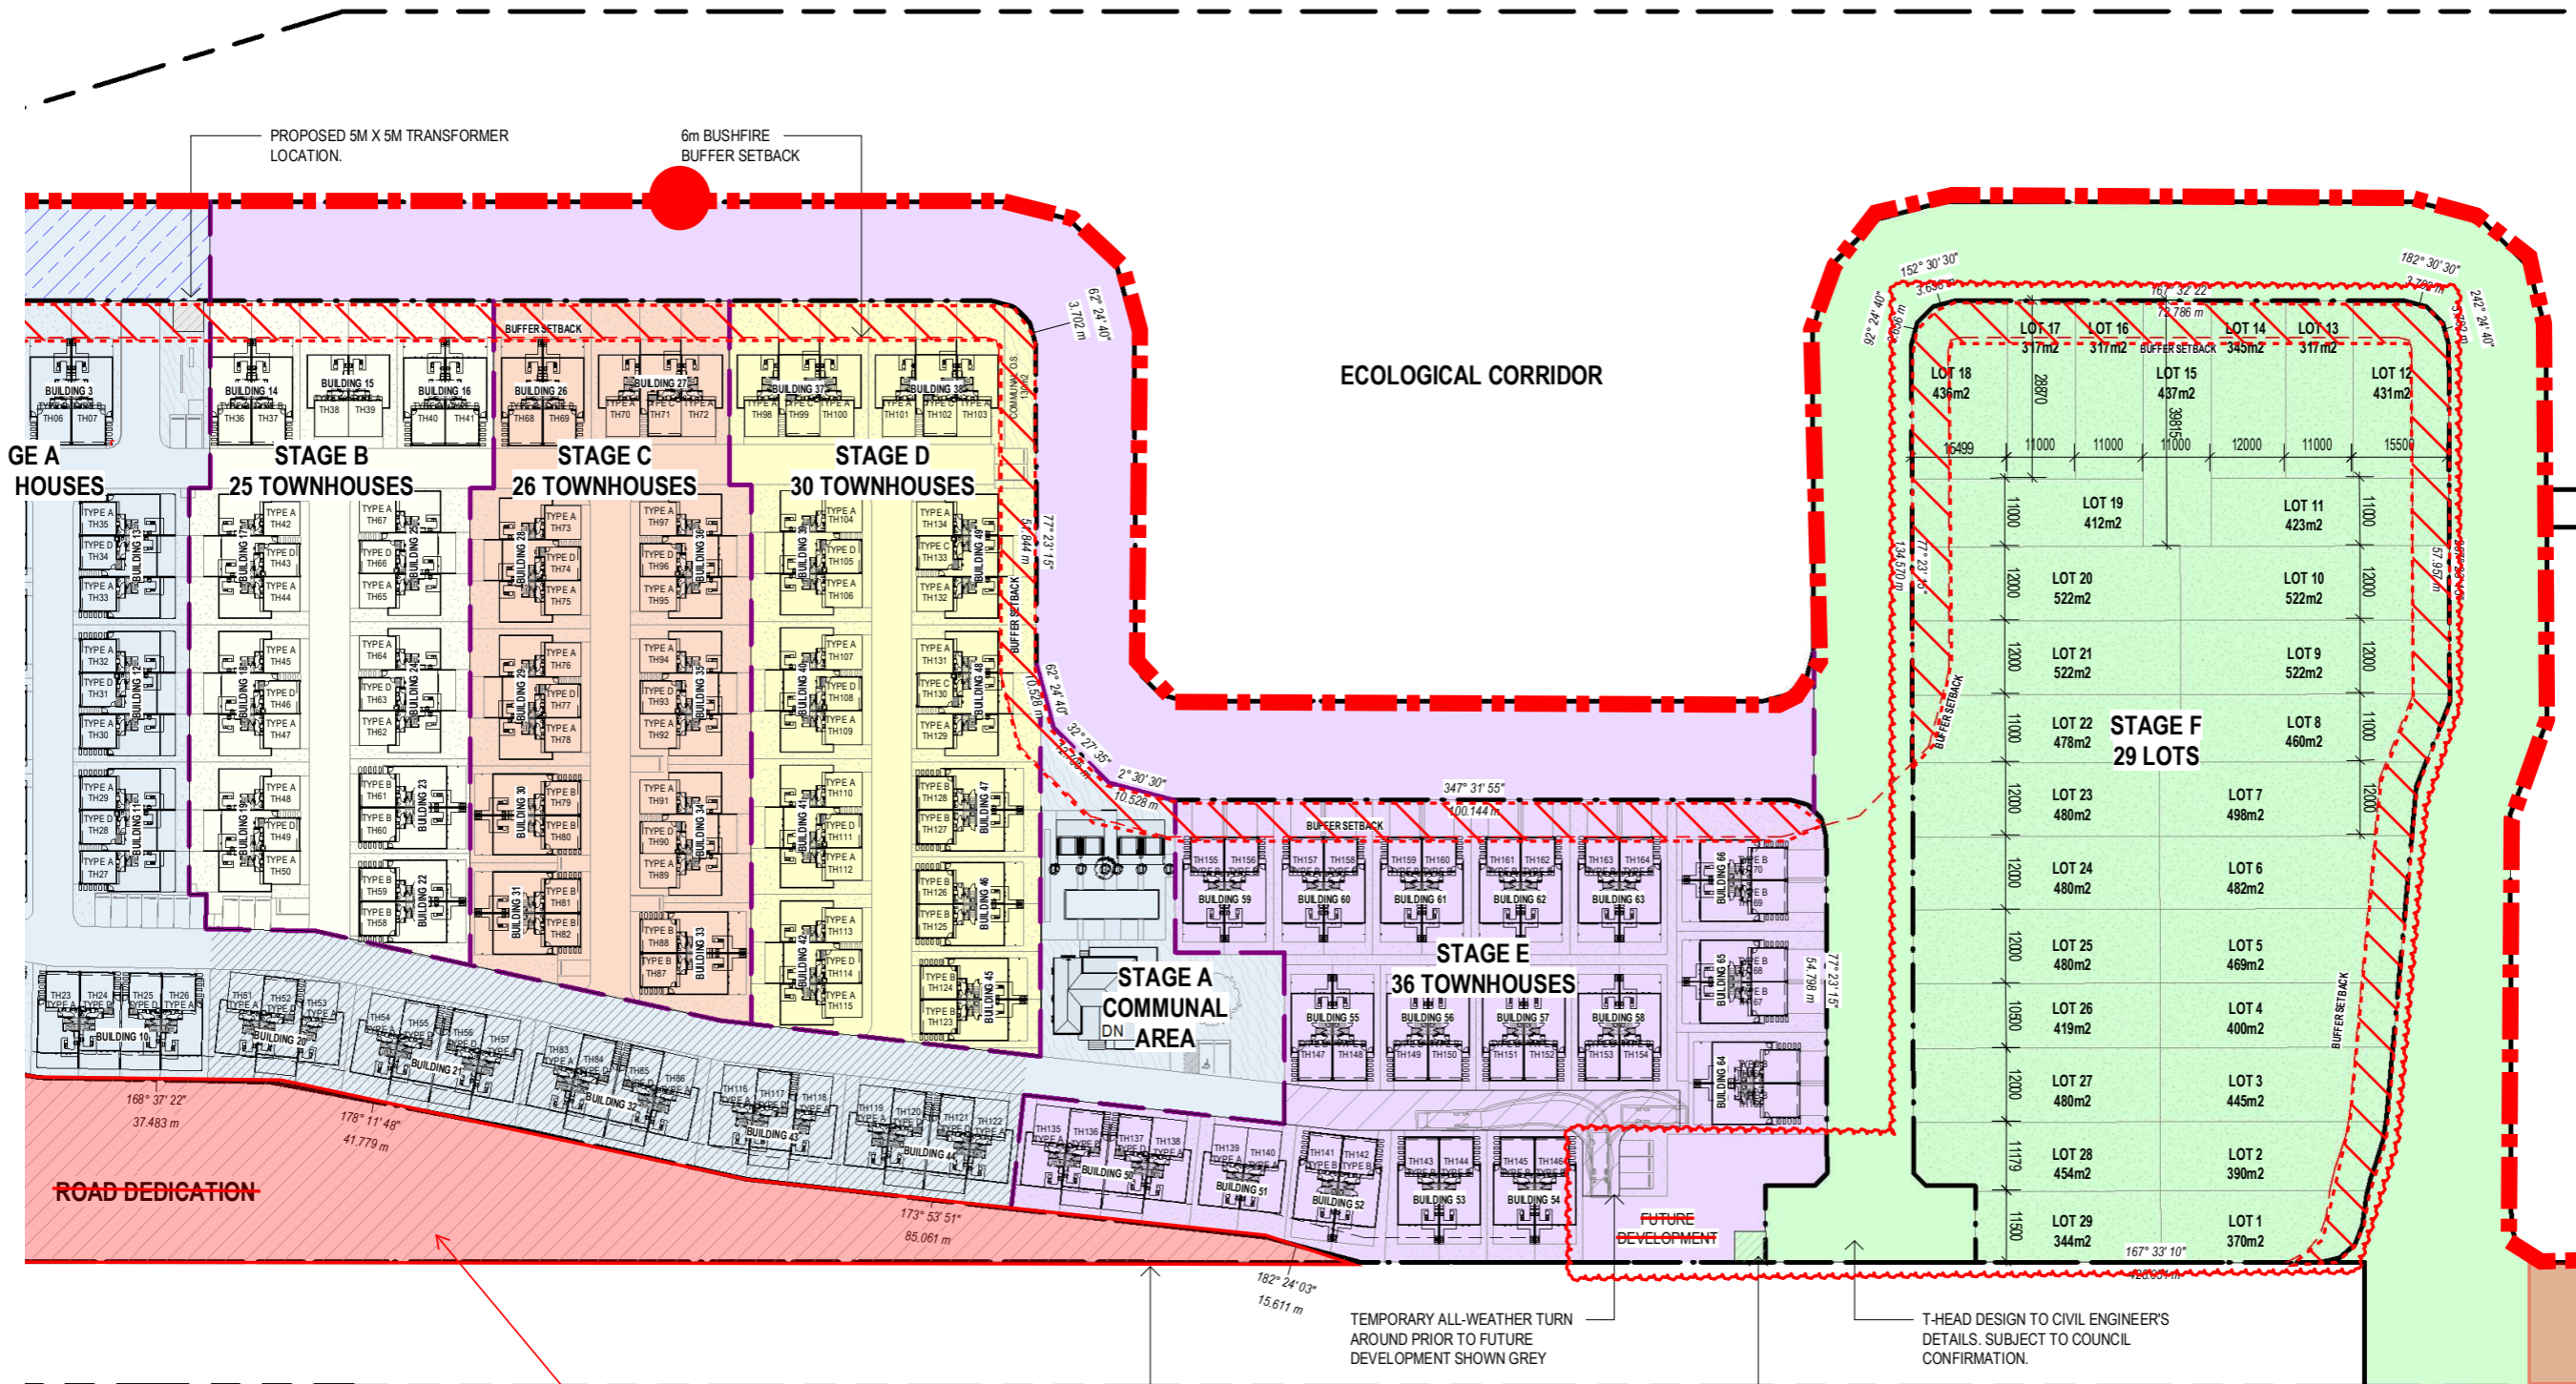

STAGE C	STAGE D	STAGE E	
PE A 12	TYPE A 16	TYPE A 4	TYPE A 74
PE B 8	TYPE B 6	TYPE B 30	TYPE B 58
PE C 1	TYPE C 4	TYPE C 0	TYPE C 36
PE D 5	TYPE D 4	TYPE D 2	TYPE D 32
THs	30 THs	36 THs	170 THs

Future road widening -
Do not prejudice area

Extension of Dowding Street.

MEETS AND BOUNDS AS PER SIMPSON-RAYER SURVEY DWG

TEMPORARY ALL-WEATHER TURN AROUND PRIOR TO FUTURE DEVELOPMENT SHOWN GREY

PROPOSED 5M X 5M TRANSFORMER LOCATION.

T-HEAD DESIGN TO CIVIL ENGINEER'S DETAILS. SUBJECT TO COUNCIL CONFIRMATION.